




WEST ELEVATION - WALL UNDER DECK

SCALE: 3/16" = 1'-0"
FILE: L:\


2
A1.1

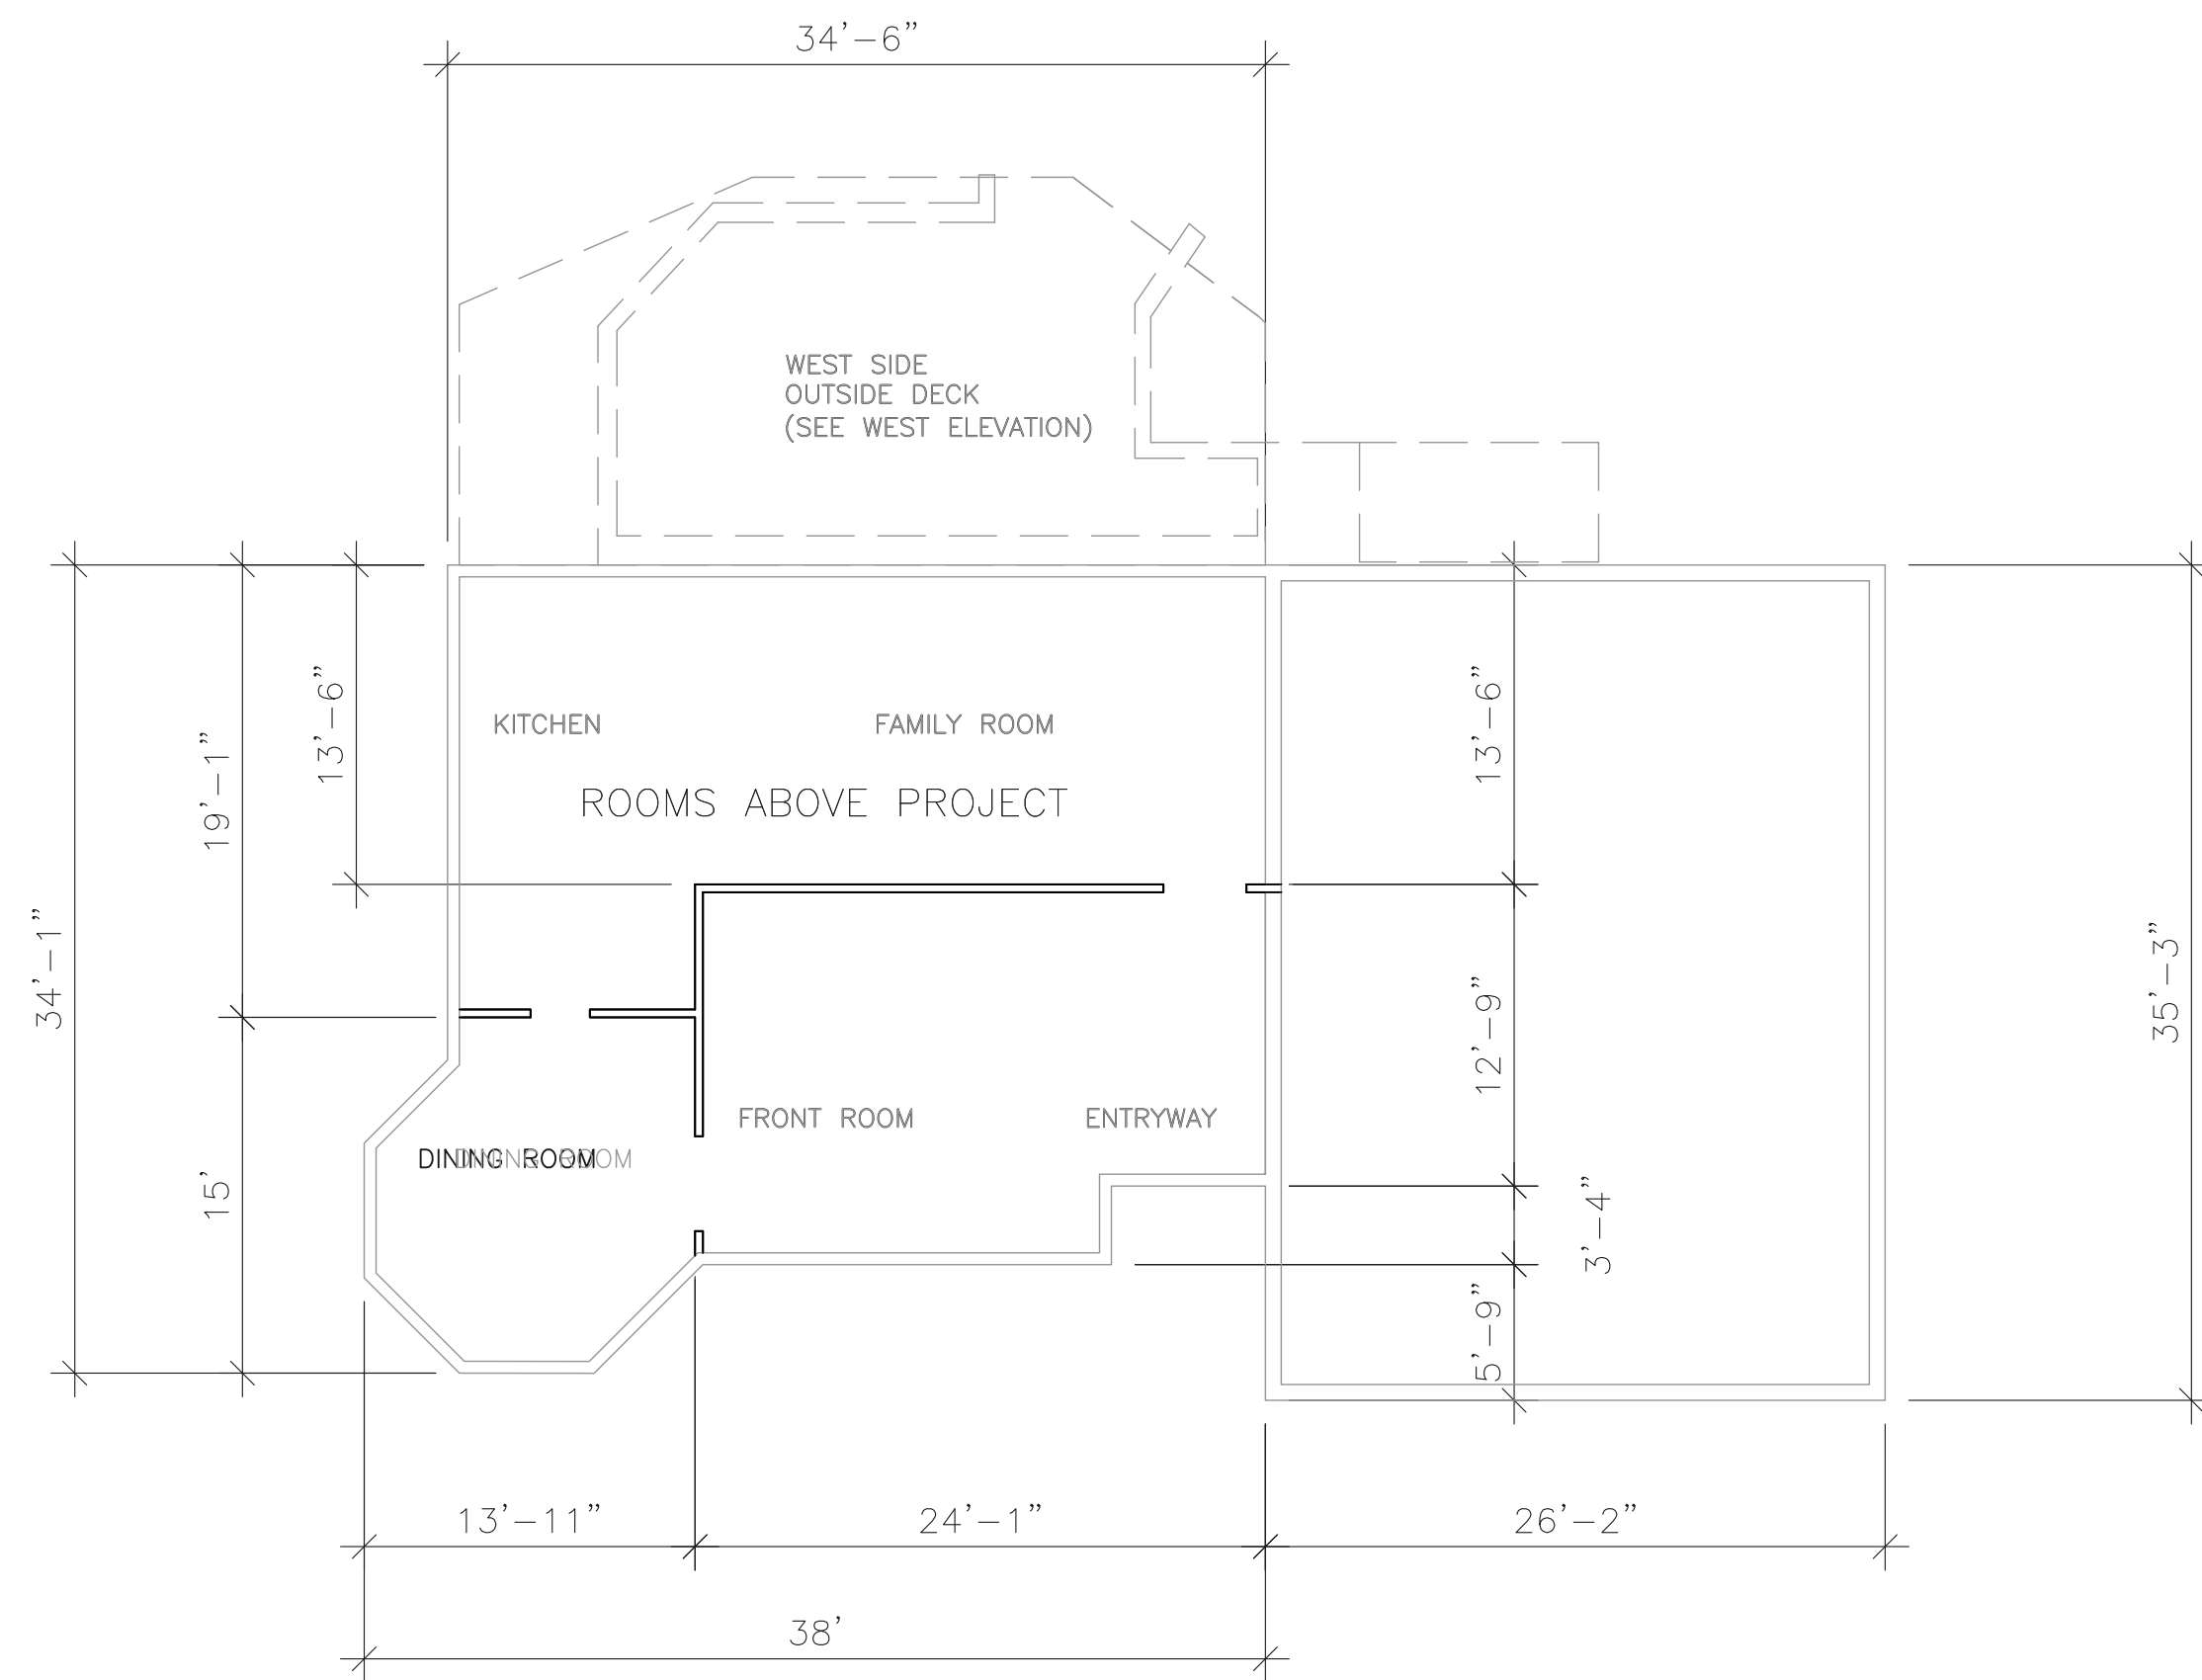

EXISTING ROOMS ABOVE

SCALE: 1/8" = 1'-0"
FILE: L:\

3
A1.1

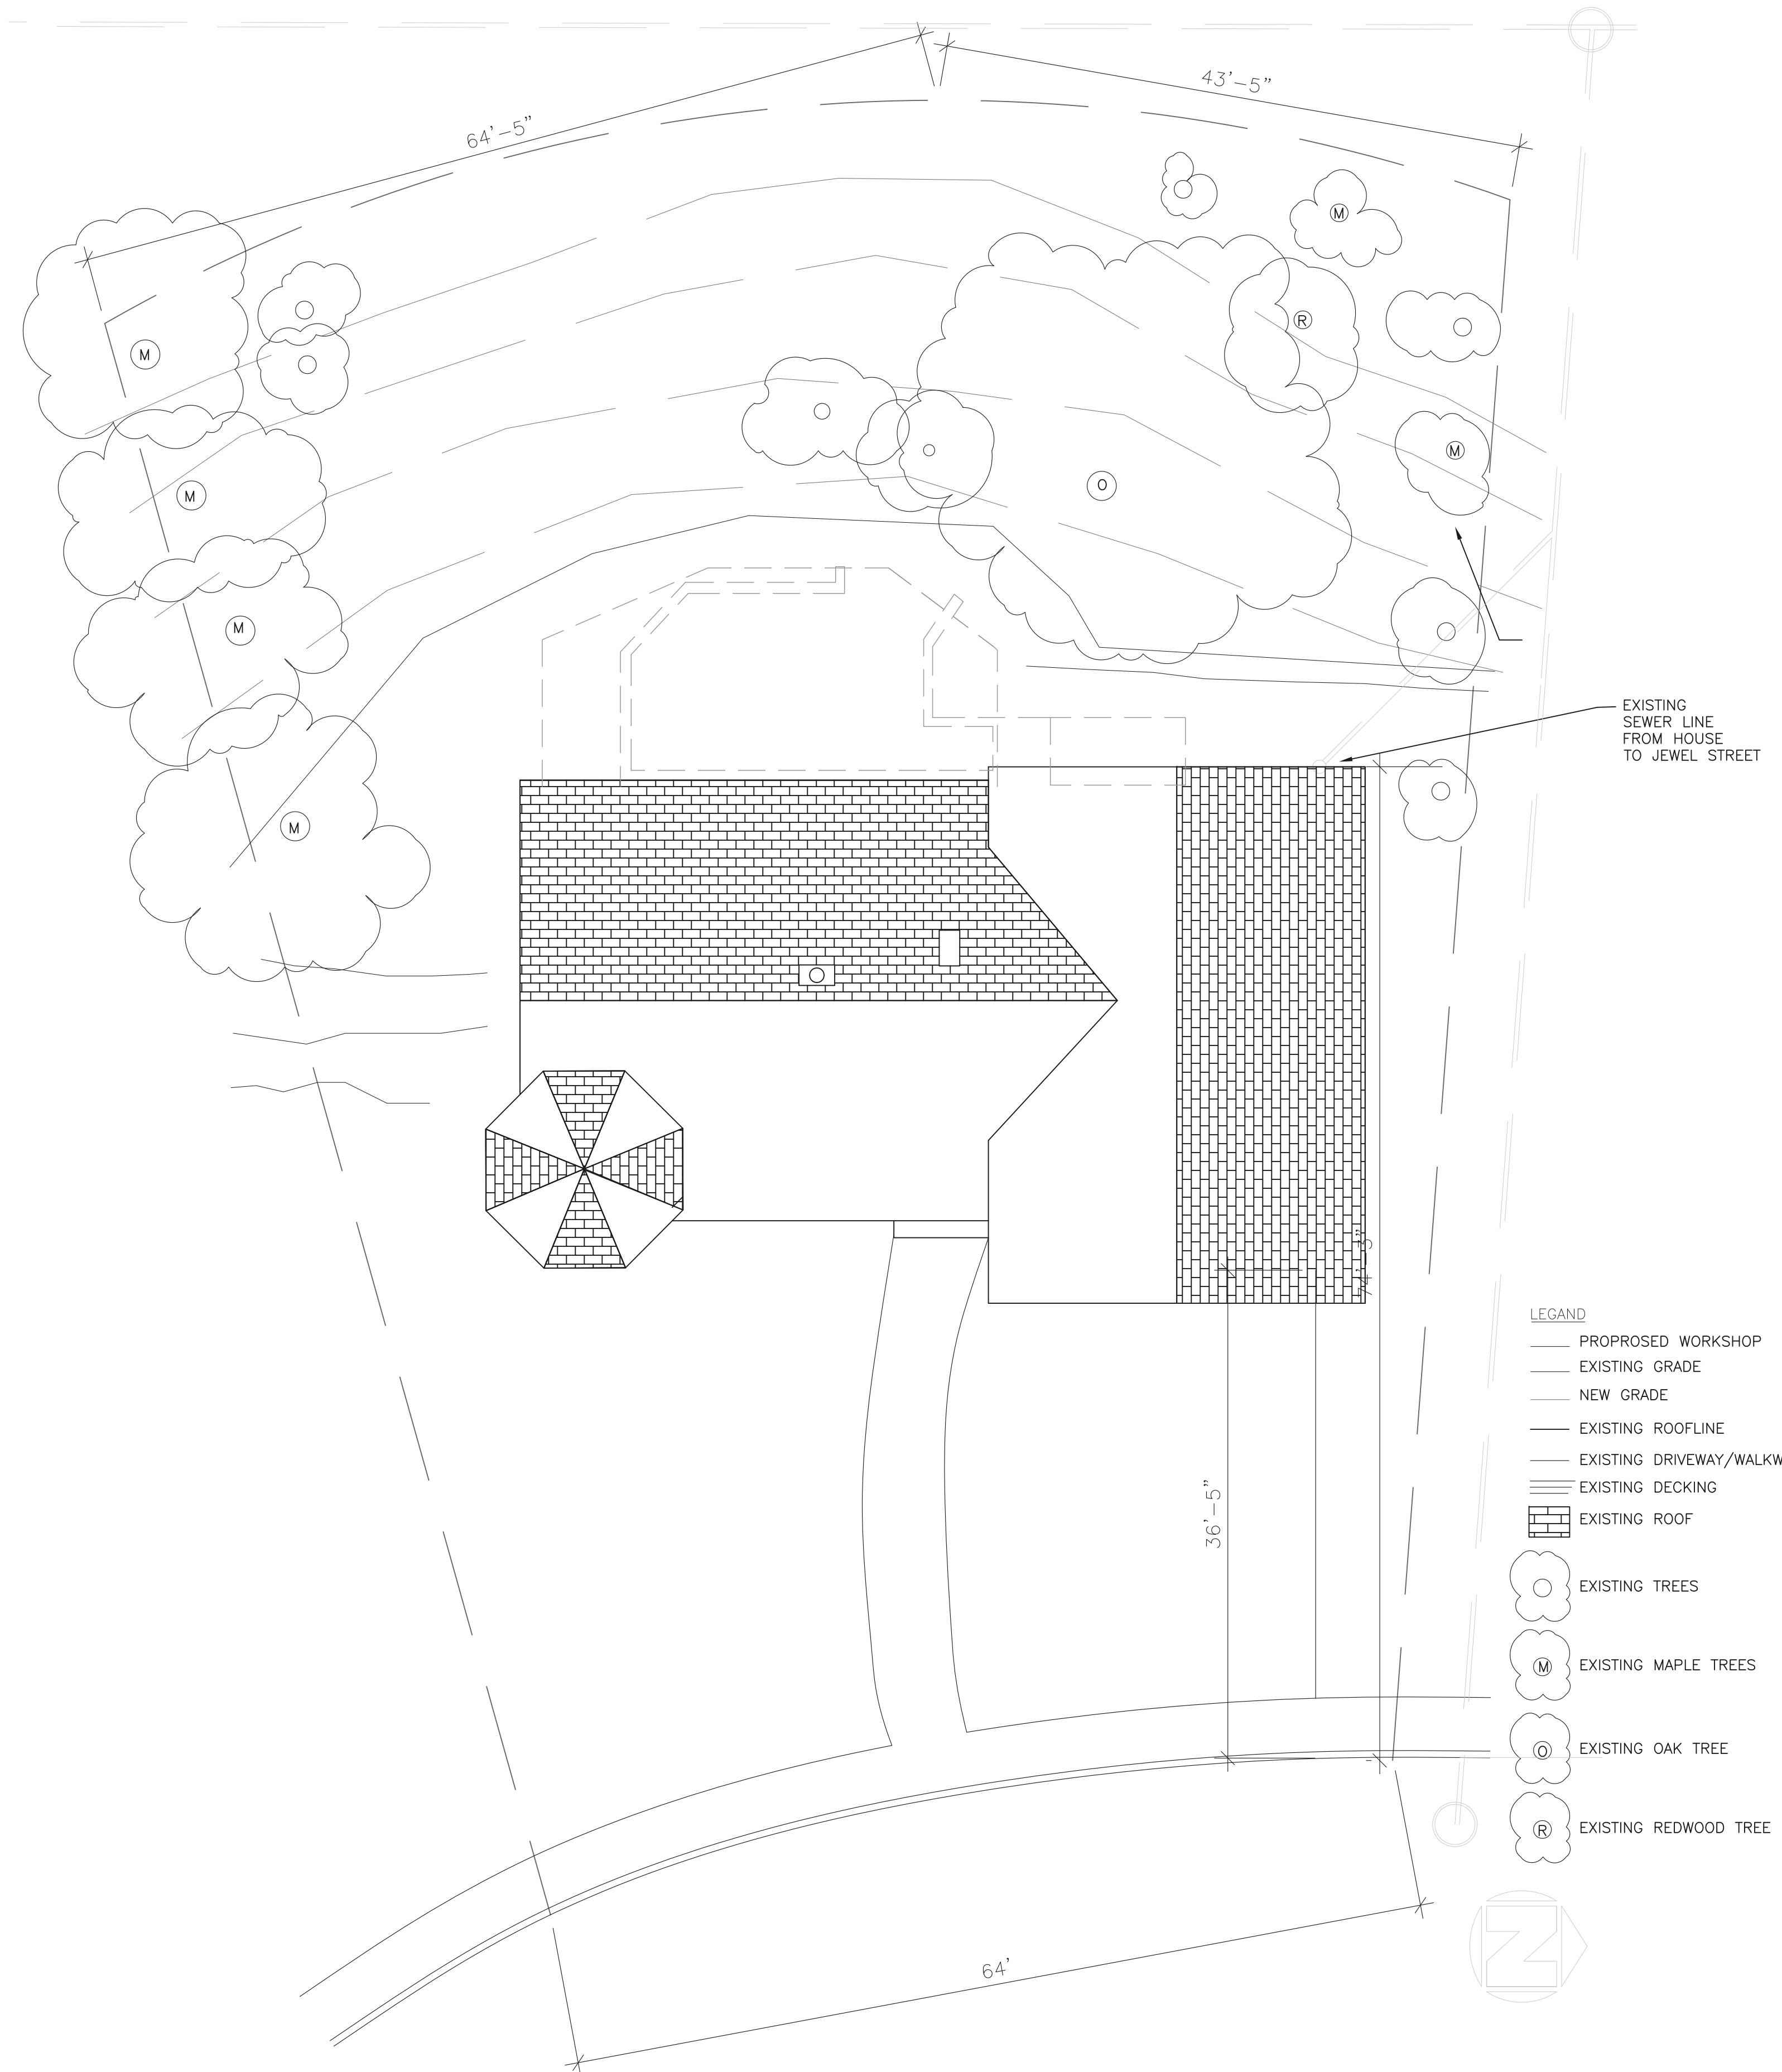

EXISTING HOUSE & GRADING PLAN FOR BACKYARD

SCALE: 1/8" = 1'-0"
FILE: L:\

1
A1.1

LEGEND

- PROPOSED WORKSHOP
- EXISTING GRADE
- NEW GRADE
- EXISTING ROOFLINE
- EXISTING DRIVEWAY/WALKWAY
- EXISTING DECKING
- EXISTING ROOF
- EXISTING TREES
- Ⓜ EXISTING MAPLE TREES
- Ⓞ EXISTING OAK TREE
- Ⓡ EXISTING REDWOOD TREE

REVISIONS

No.	By	Date
1	ME	03.07.07
2	ME	03.12.07
3	ME	04.06.09

DATE: 02.15.2007

DRAWN: ME

SCALE: AS SHOWN

JOB# 2006-01

SHEET NAME:

EXISTING SITE

SHEET NUMBER

A1.1