




1 NEW FOUNDATION WITH DRAINAGE MEMBRANE  
A2.2  
1/8"=1'-0"

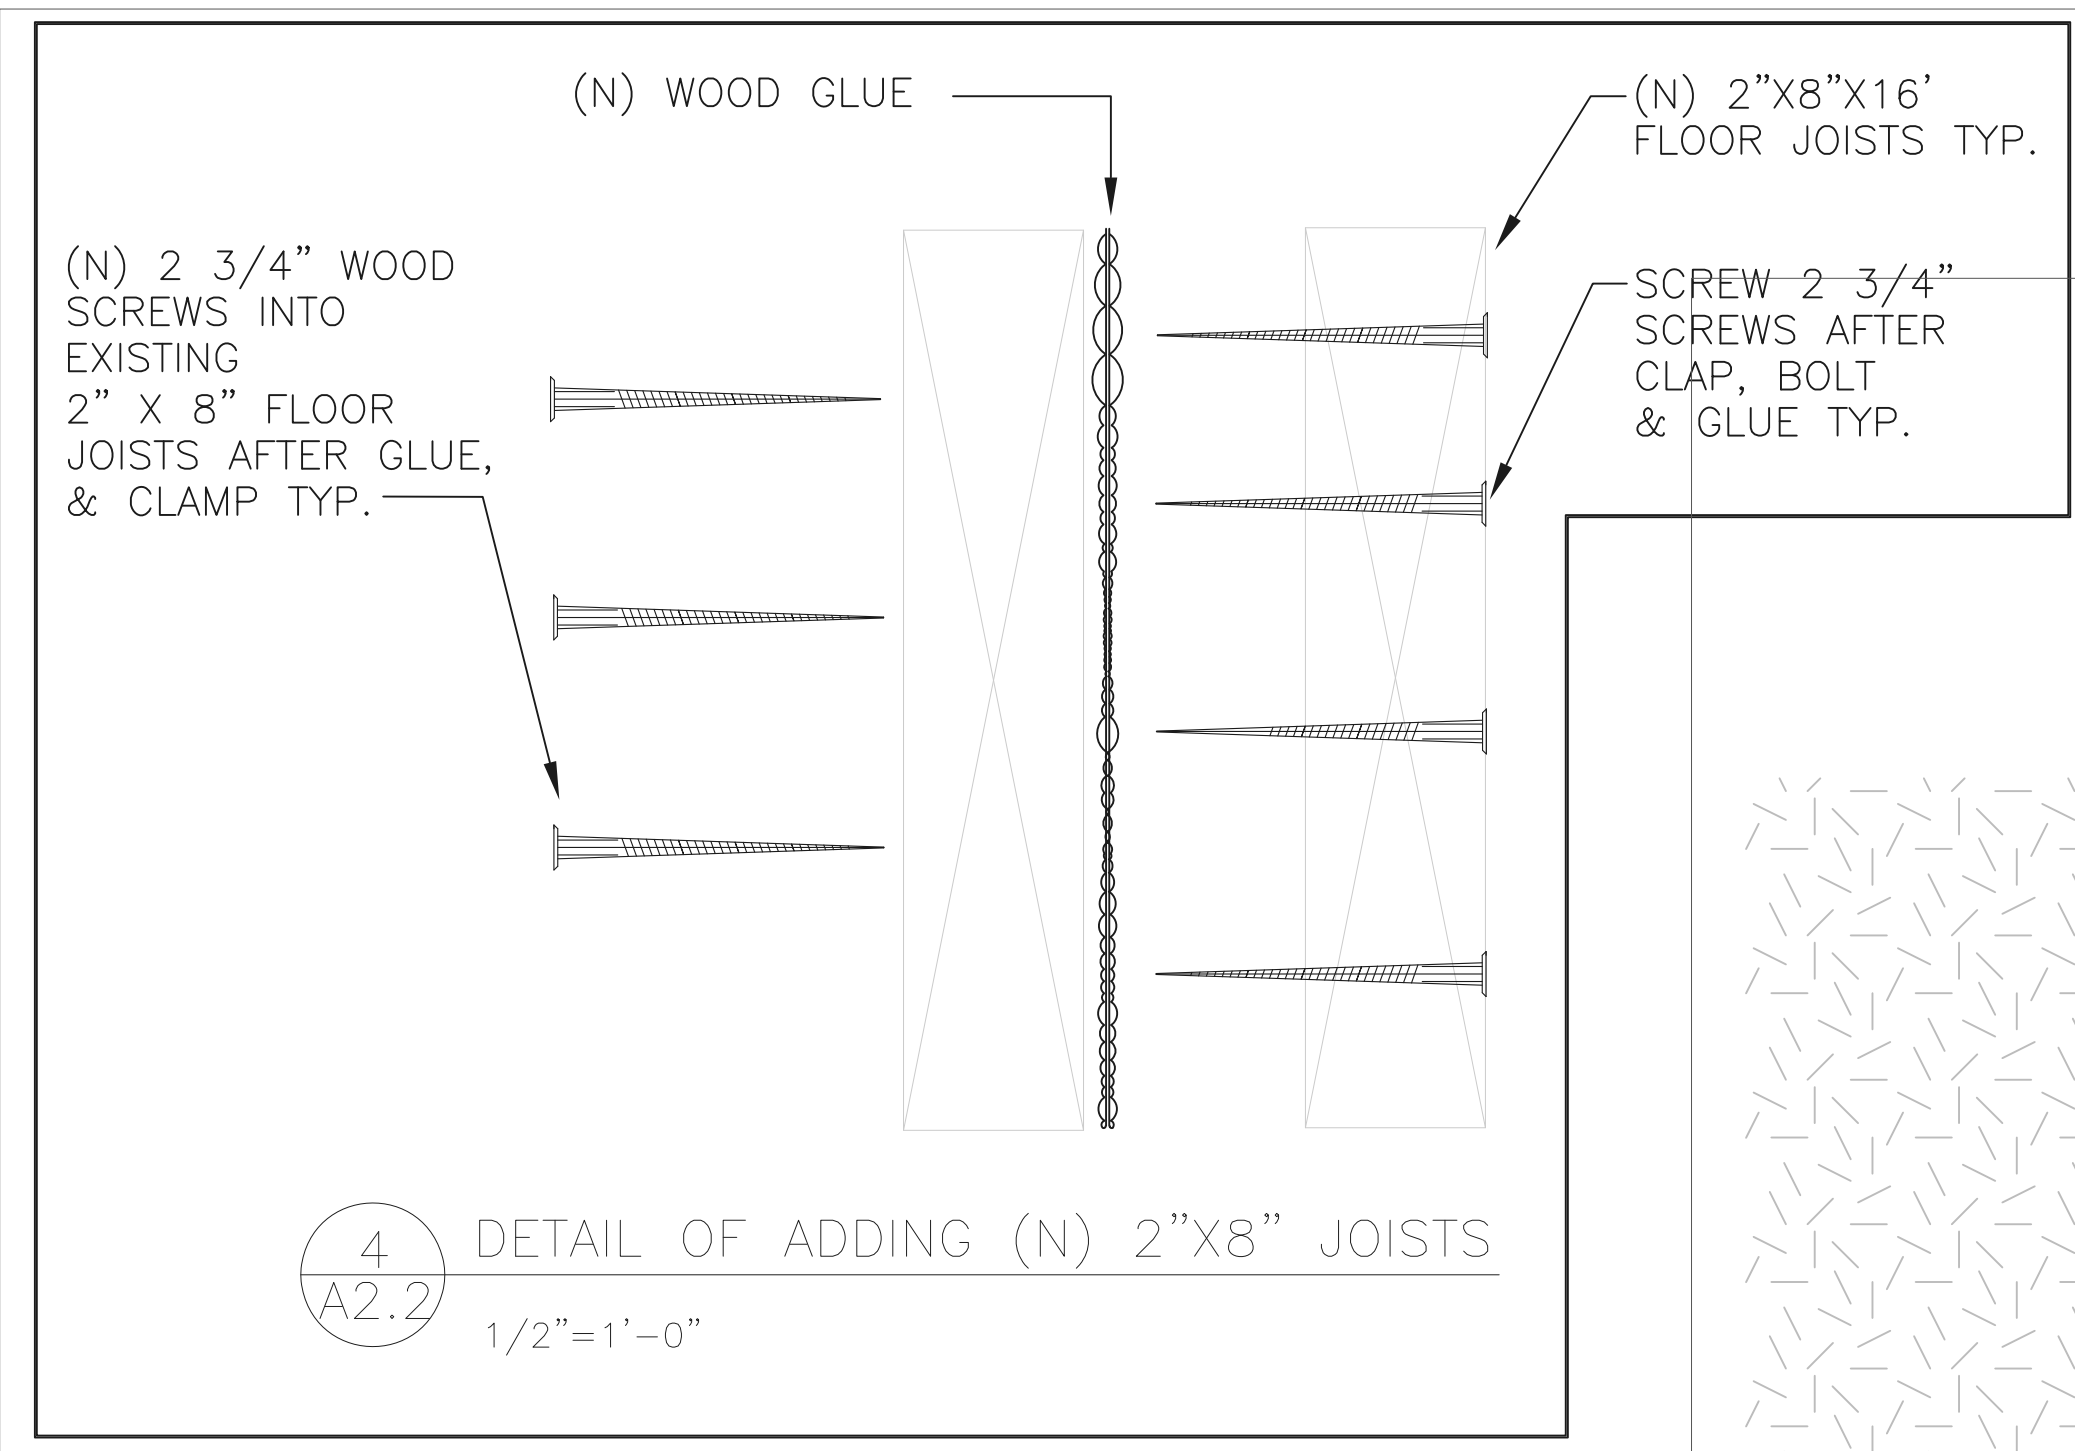


4 DETAIL OF ADDING (N) 2"X8" JOISTS  
A2.2  
1/2"=1'-0"

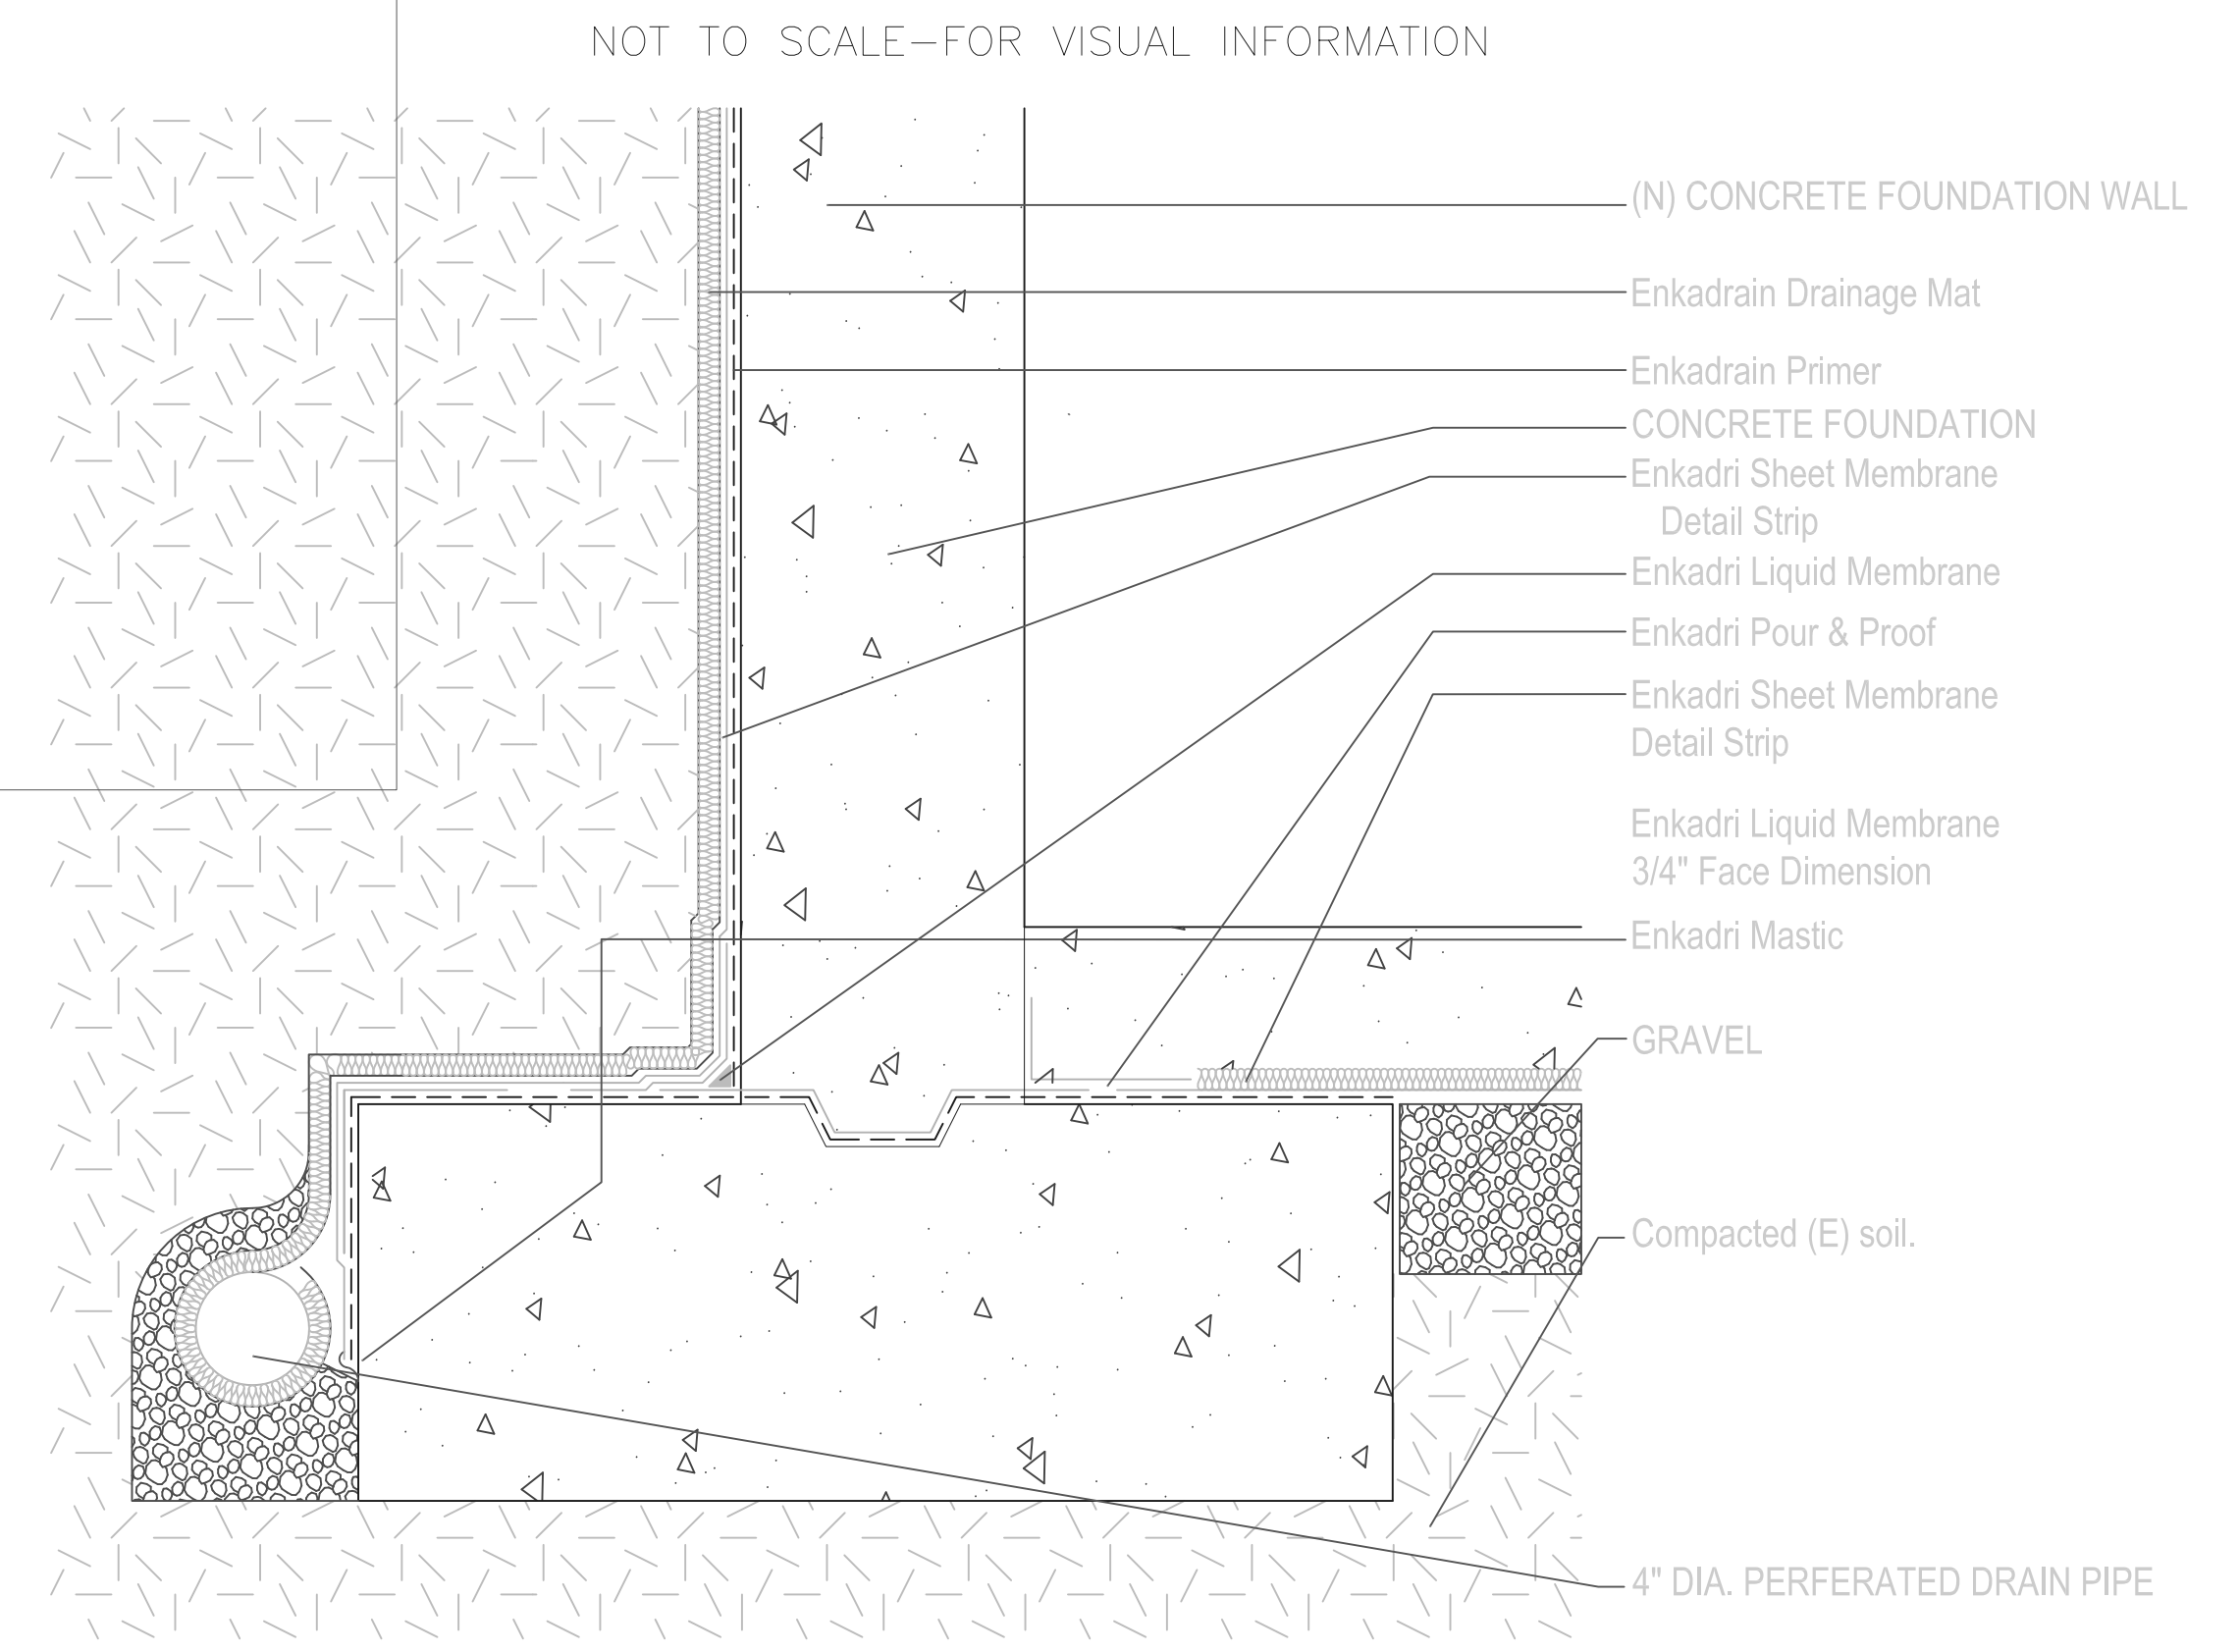


6 DETAIL OF ENKA DRAIN SYSTEM  
A2.2  
NOT TO SCALE

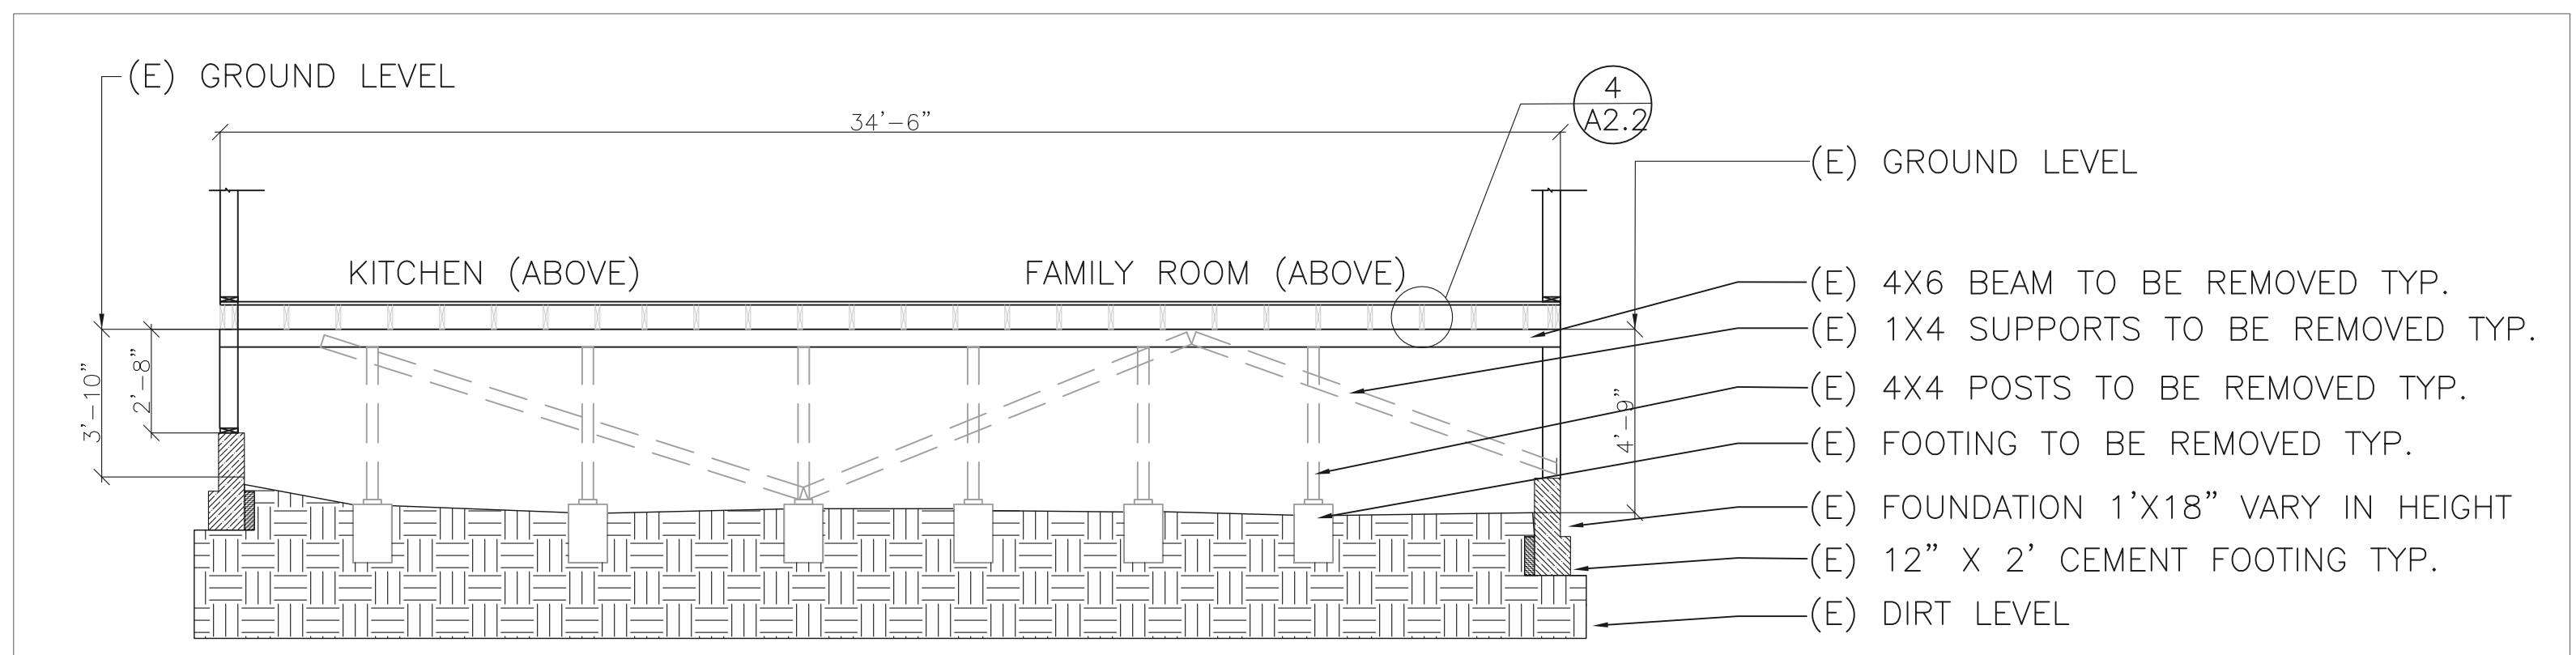

2 SECTION (E) & REMOVAL OF MAIN BEAM POSTS FAMILY ROOM  
A2.2  
1/4"=1'-0"

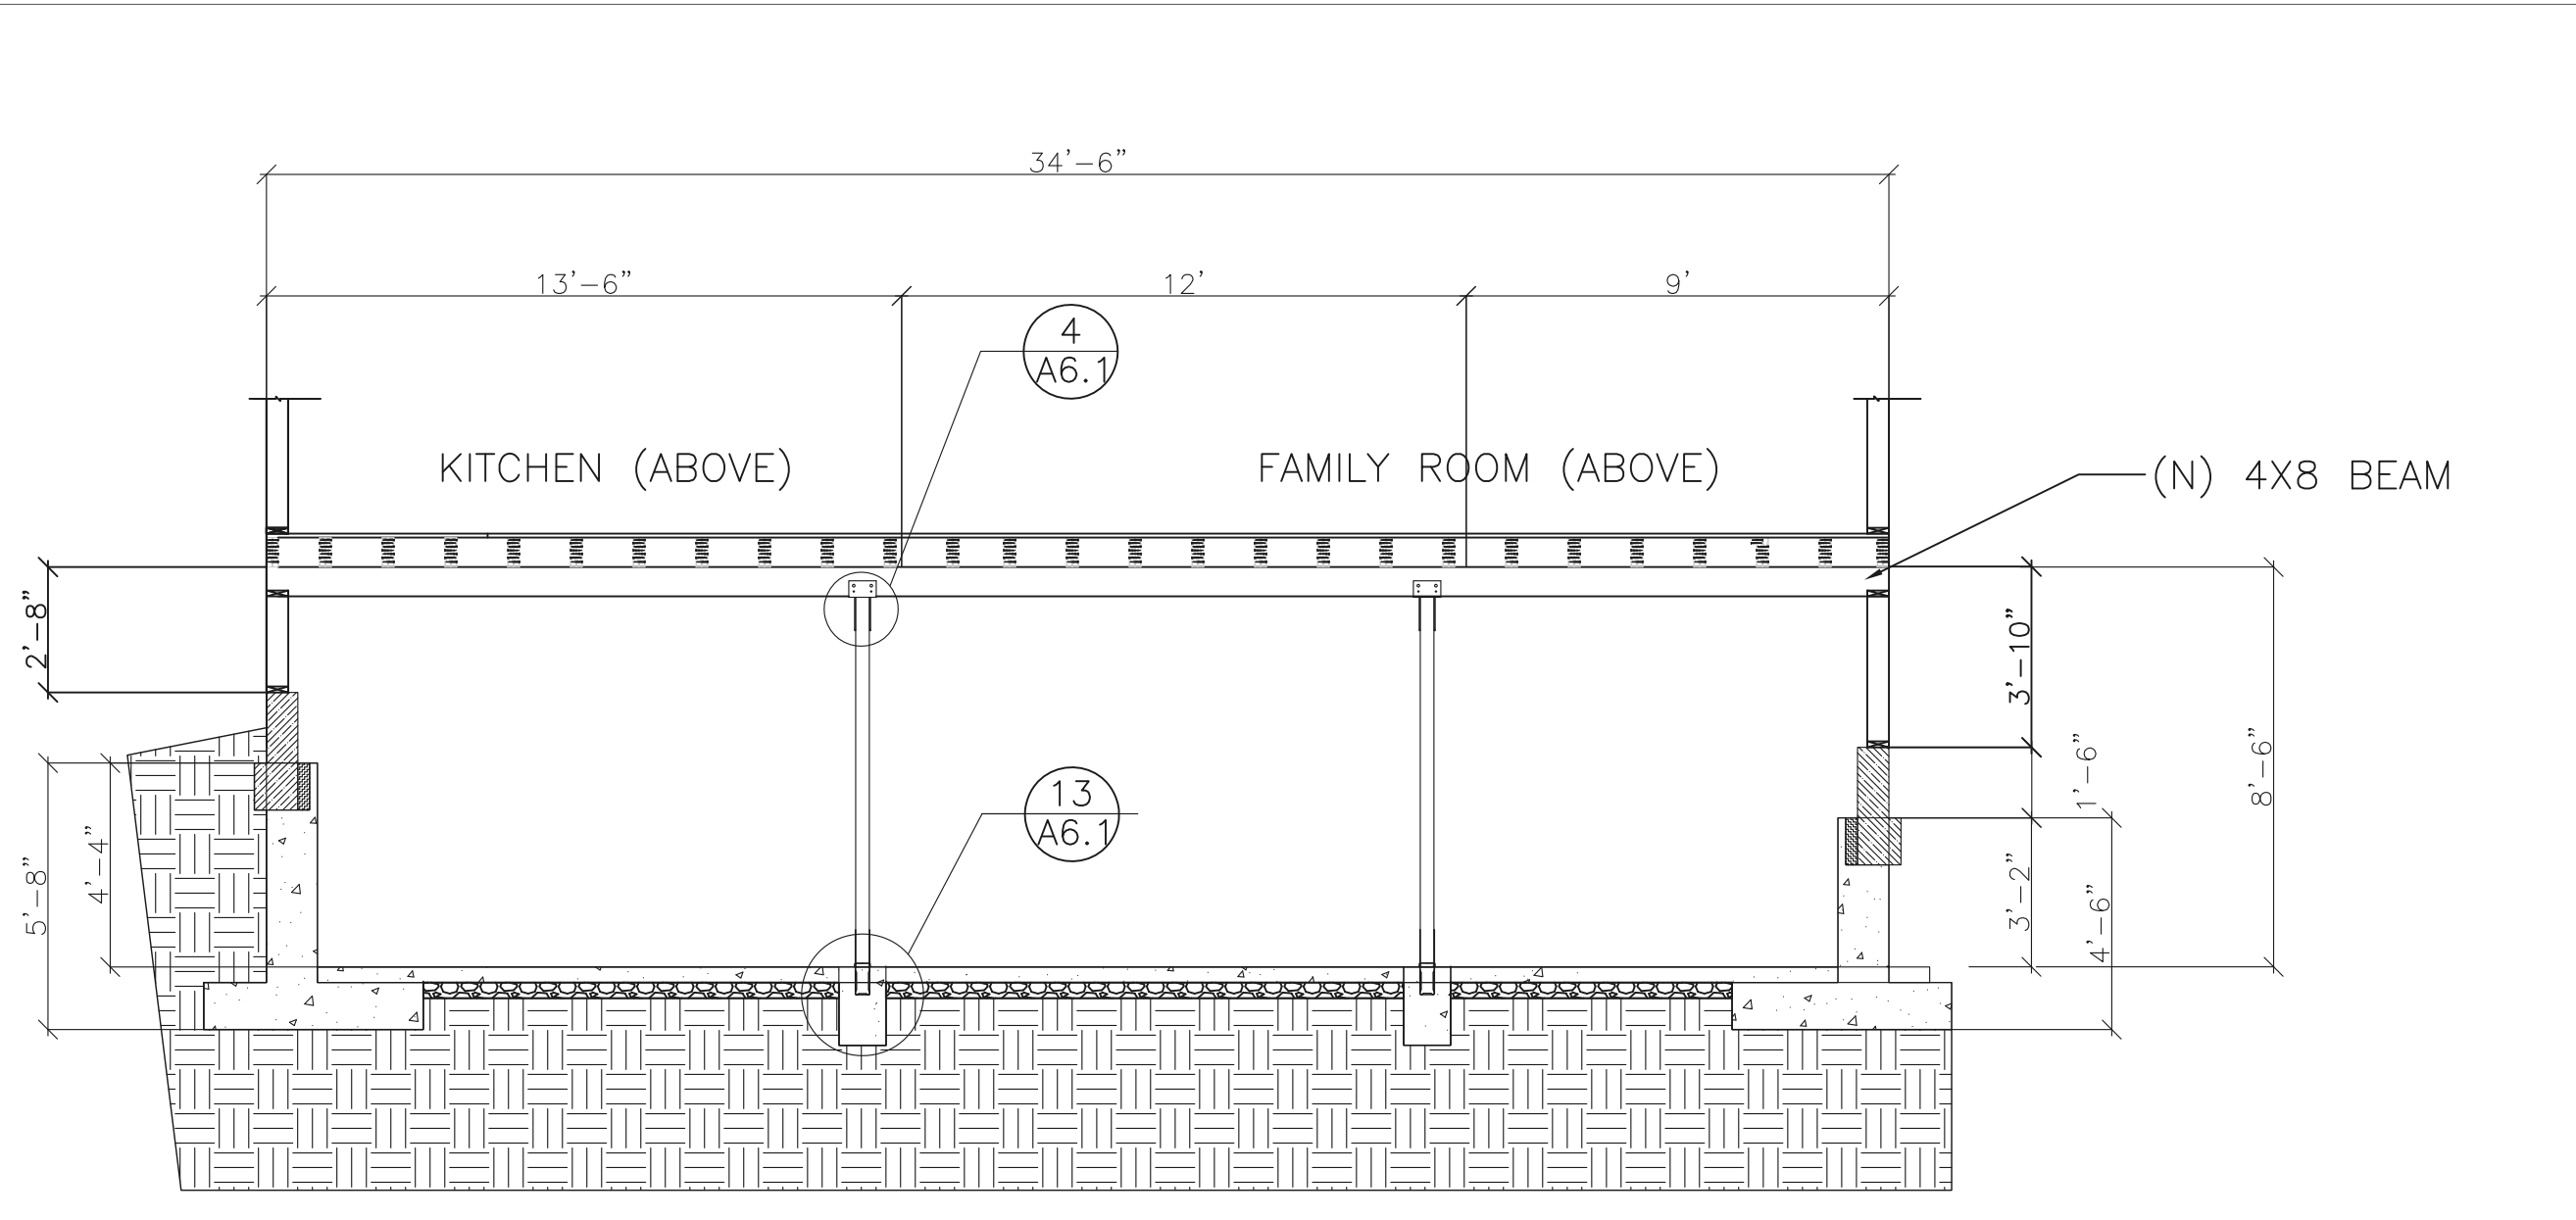

3 SECTION FOR ADDITIONAL POSTS, BEAM, AND FLOOR  
A2.2  
1/4"=1'-0"

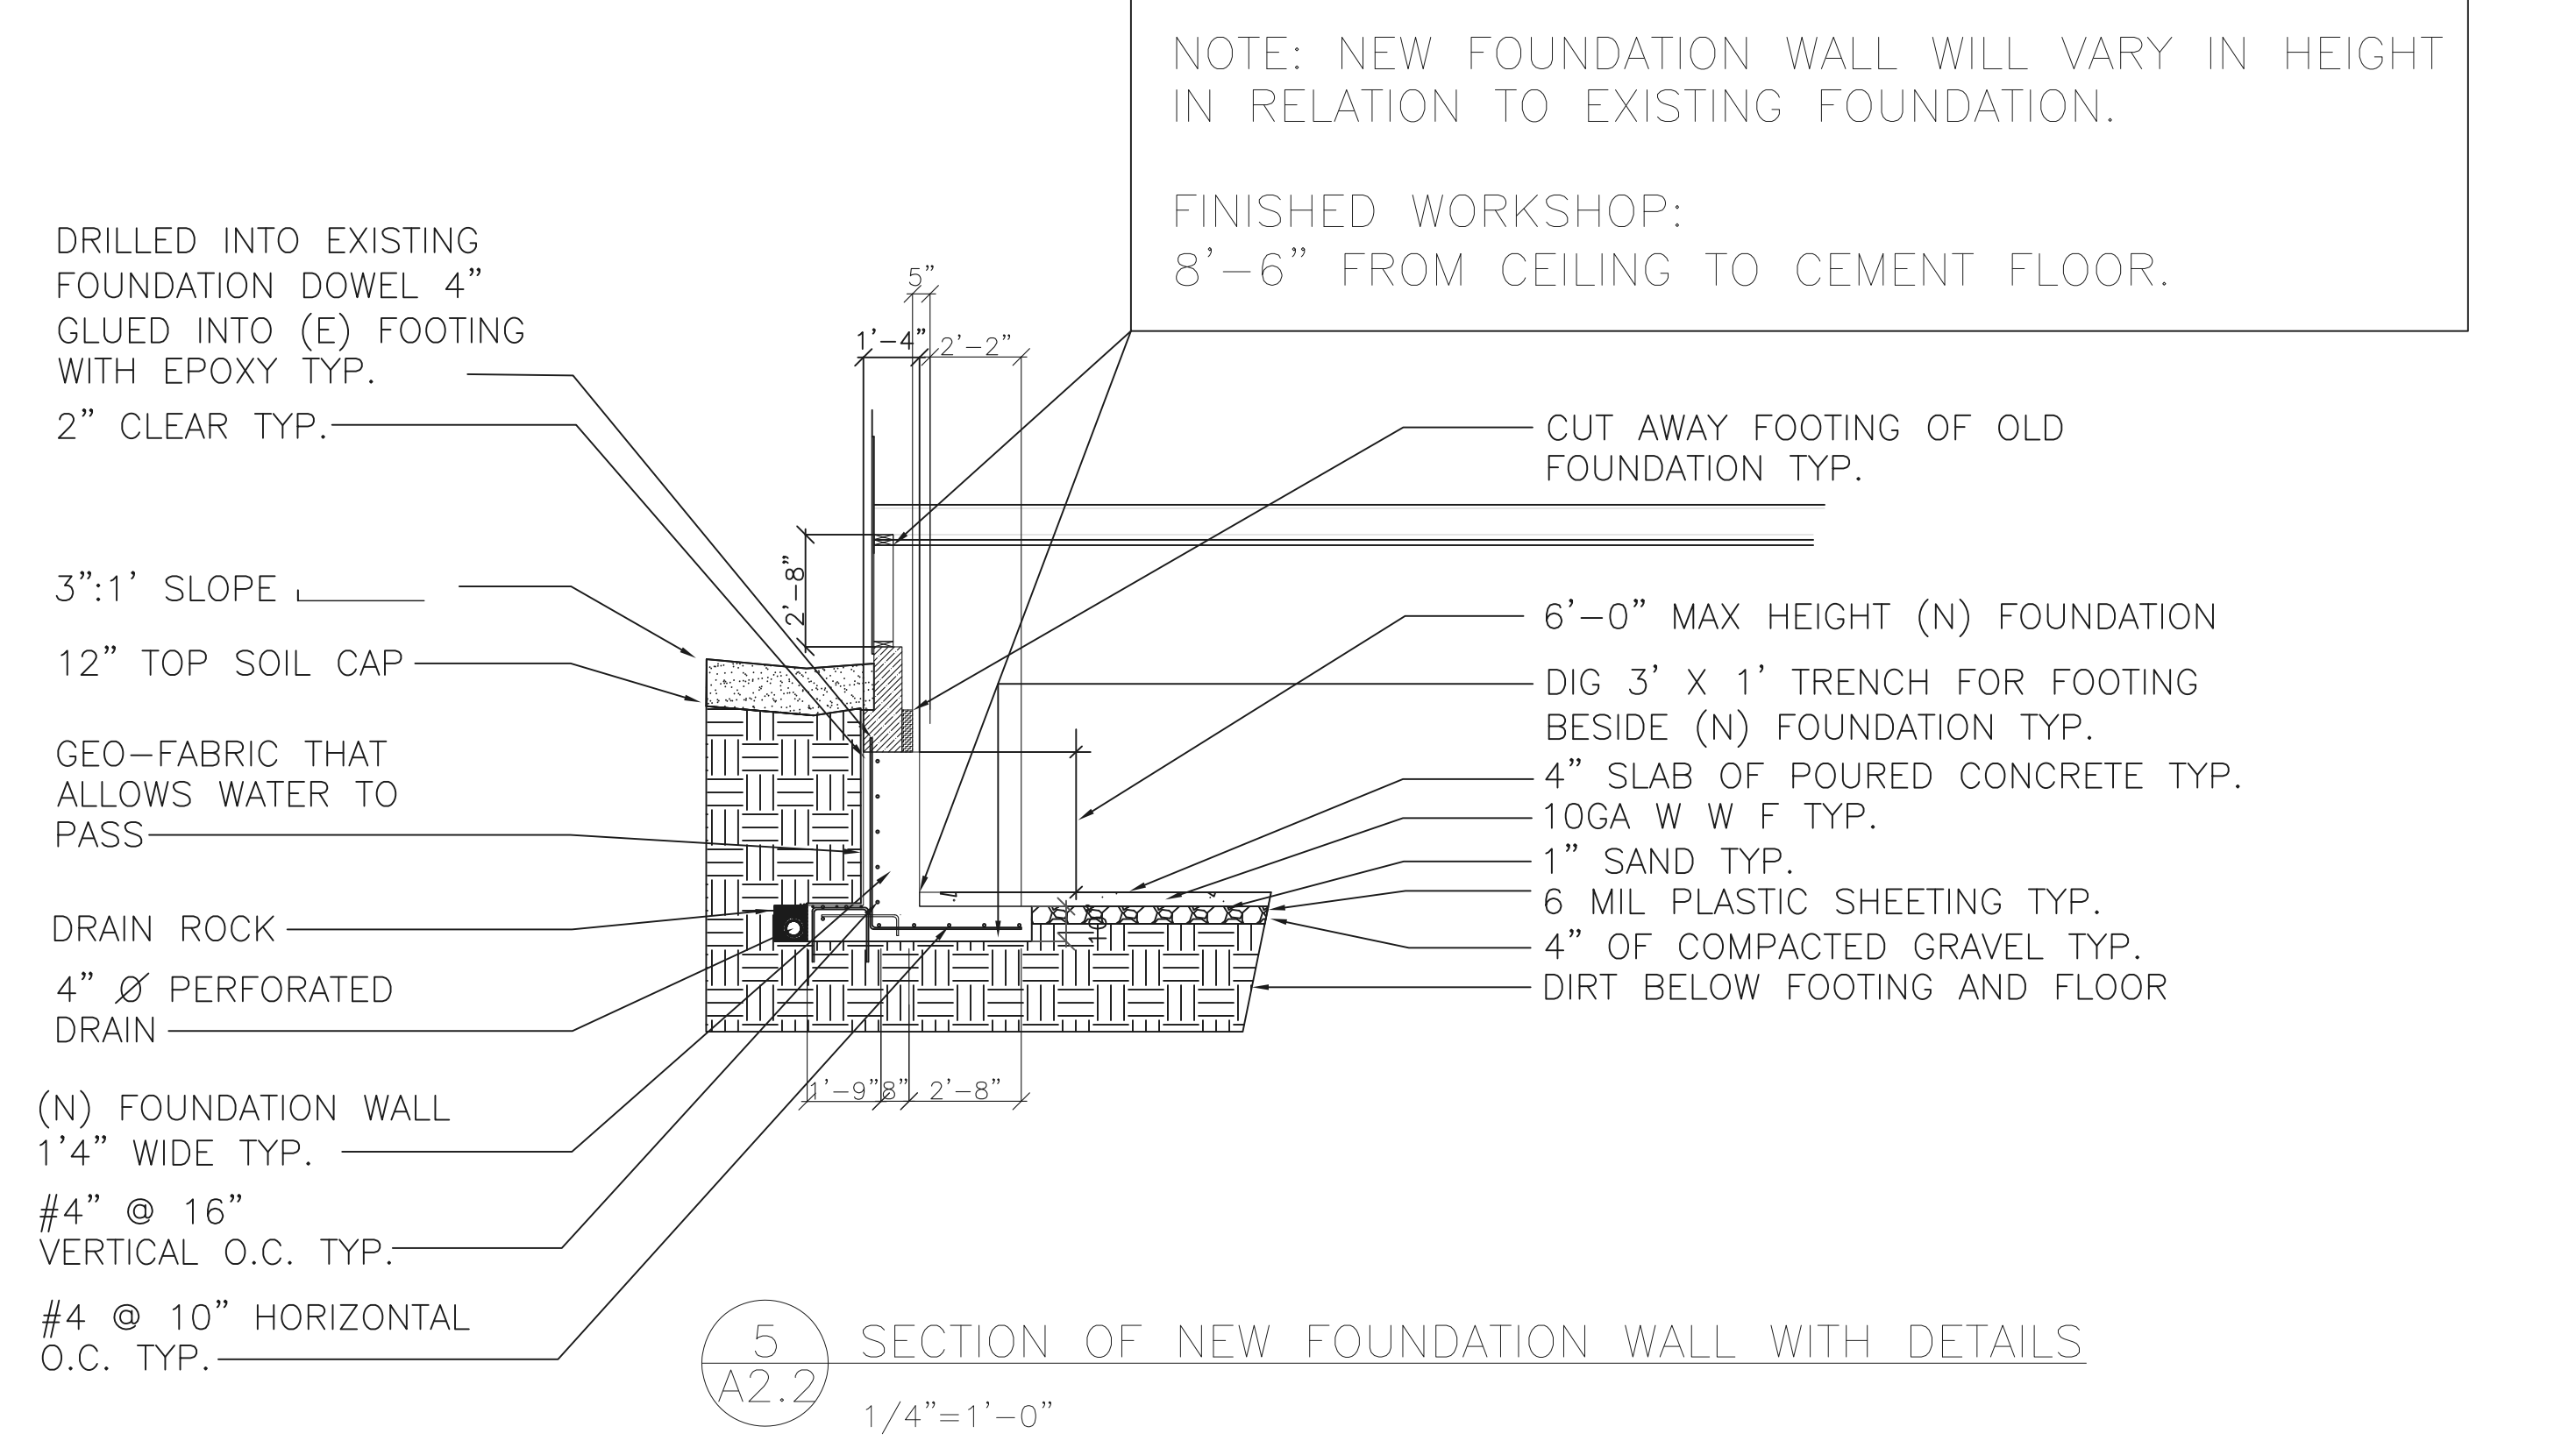

5 SECTION OF NEW FOUNDATION WALL WITH DETAILS  
A2.2  
1/4"=1'-0"

**REVISIONS**

No.	By	Date
△	ME	03.07.07
△	ME	03.12.07
△	ME	04.06.09

DATE: 02.15.2007

DRAWN: ME

SCALE: AS SHOWN

JOB# 2006-01

SHEET NAME:

**SECTIONS - ENGINEER #2 FOUNDATION**

SHEET NUMBER

OF SHEET